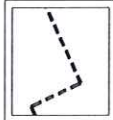
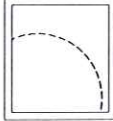

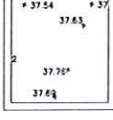

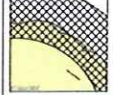
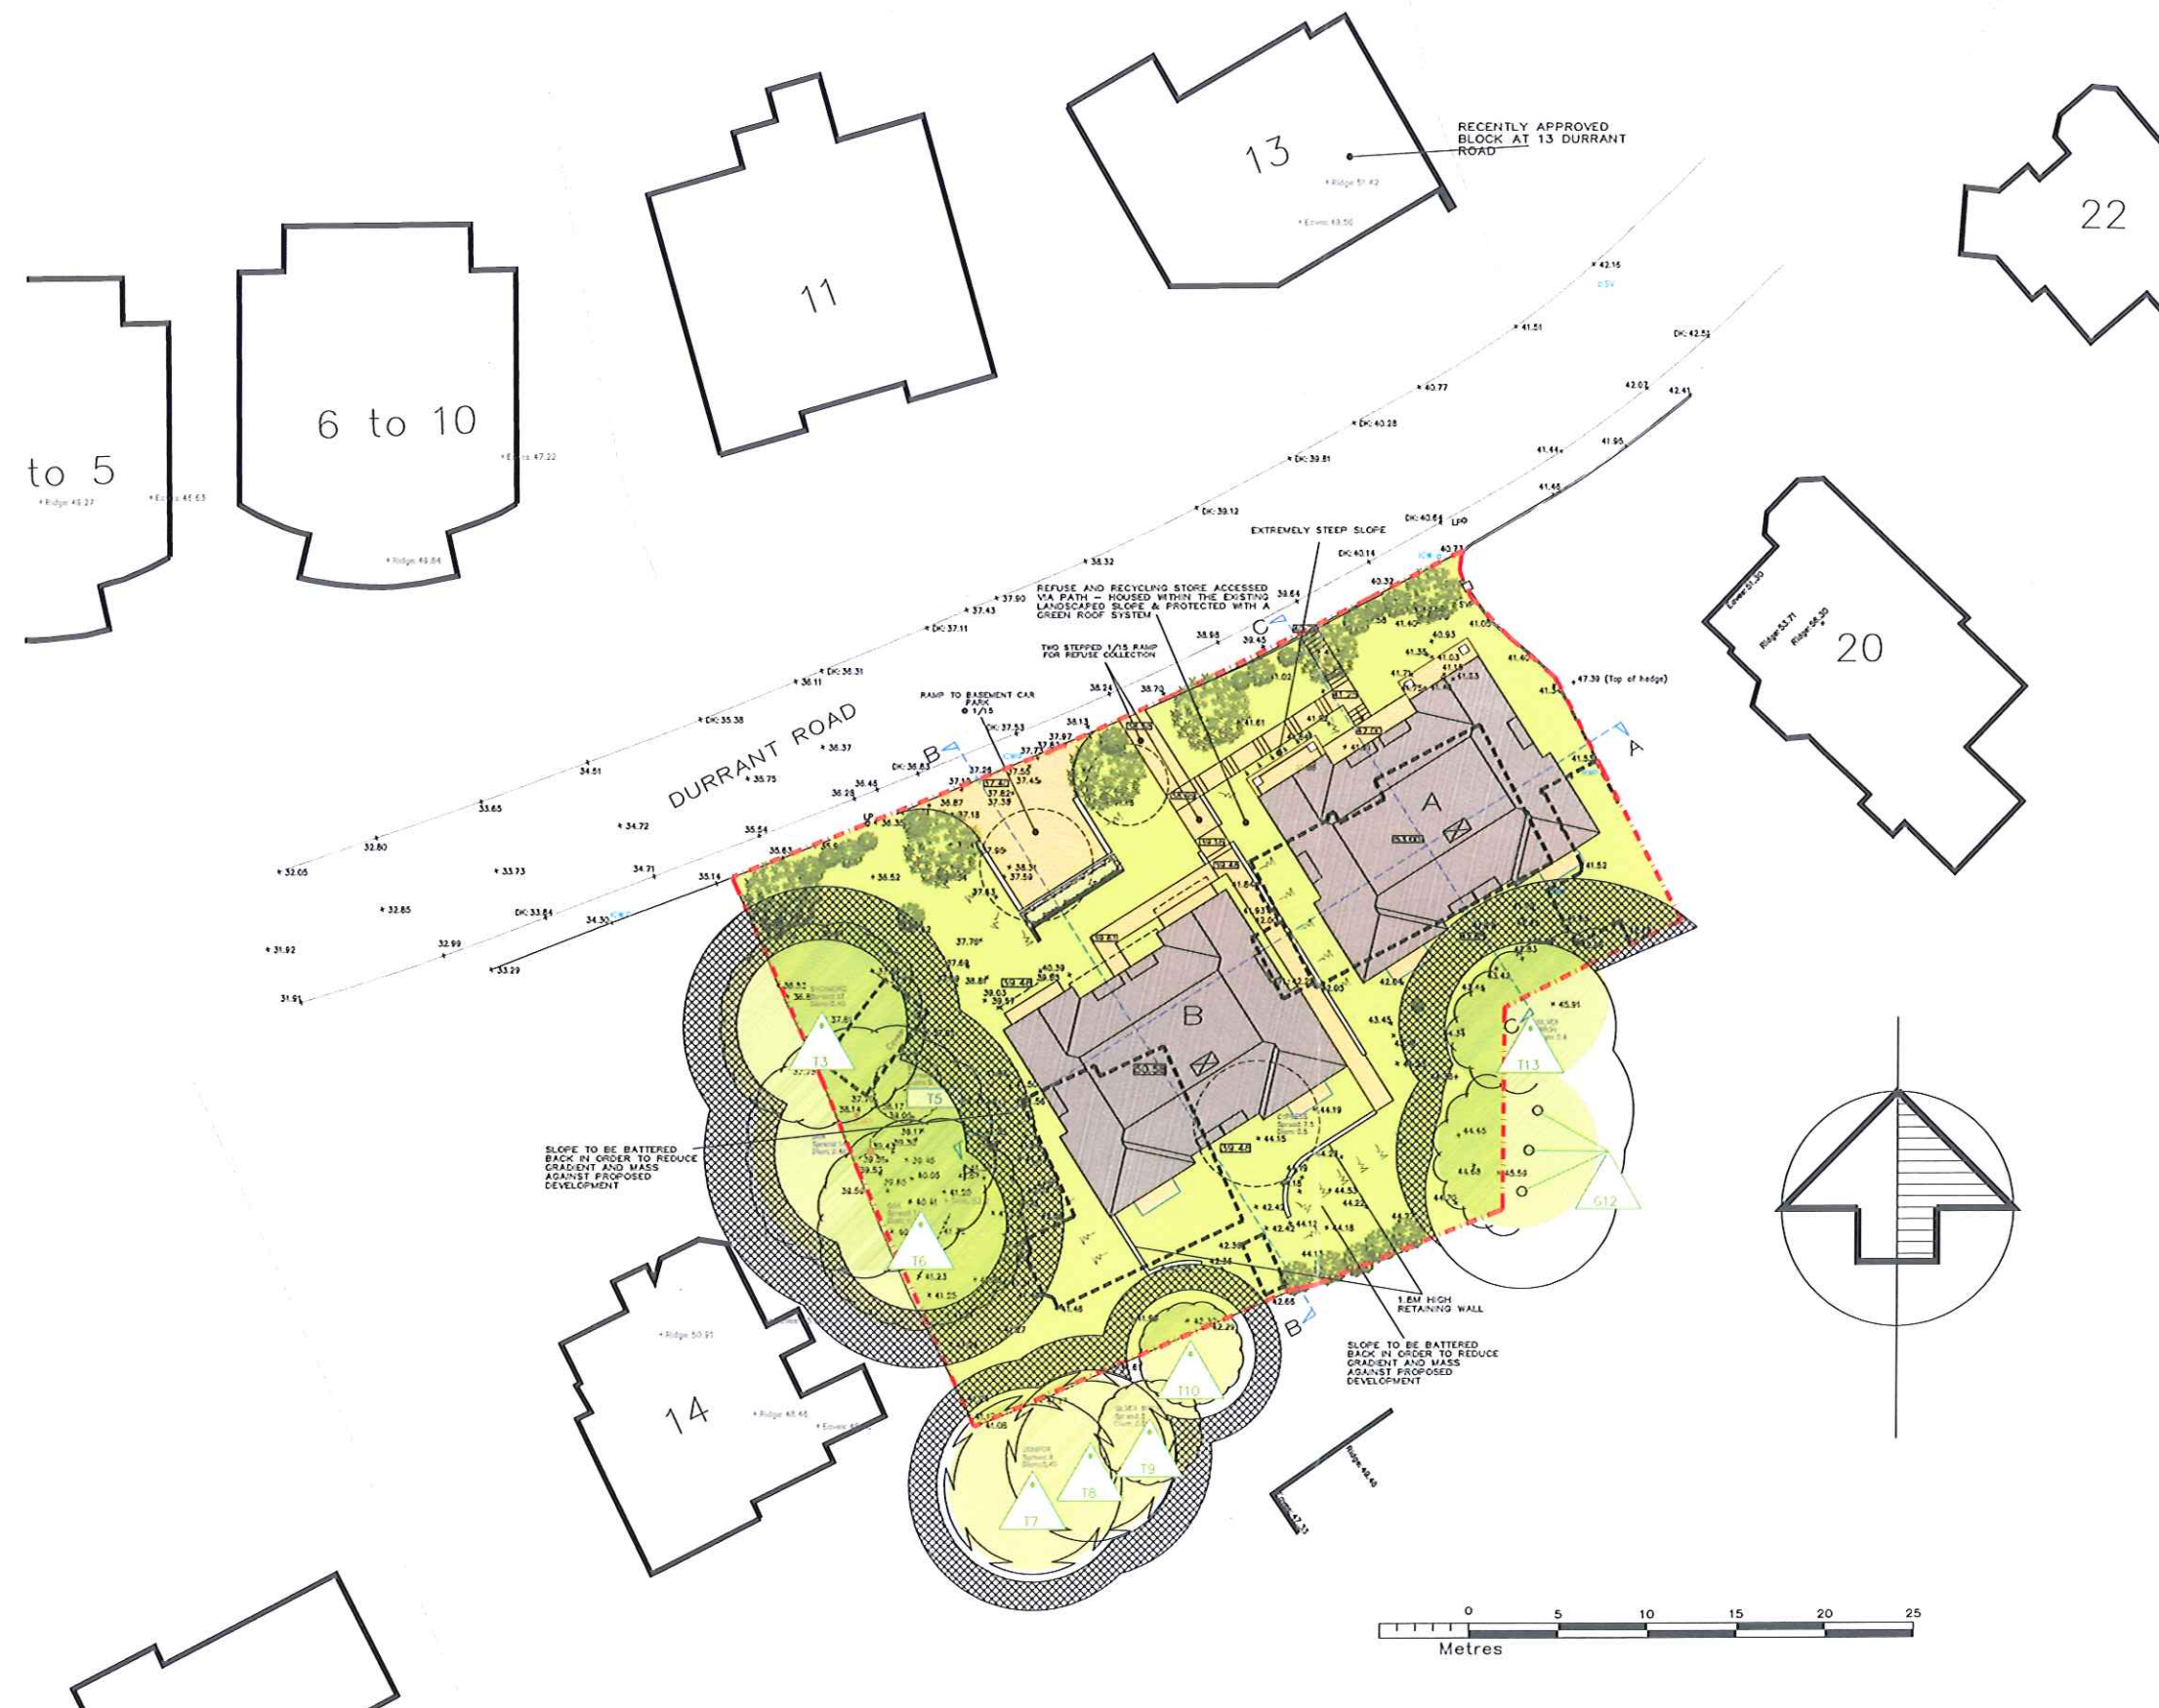


**NOTES**

- 1 The contents of this drawing are copyright.
- 2 Do not scale. Figured dimensions only to be used.
- 3 Contractors must verify all dimensions and report any discrepancies before putting work in hand or making any shop drawings.

**LEGEND**

-  OUTLINE OF EXISTING BUILDING TO BE DEMOLISHED
-  TREES TO BE REMOVED
-  PROPOSED PLANTING (SEMI-MATURE TREES IN ACCORDANCE WITH ARB CONSULTANCY REPORT)
-  EXISTING LEVELS
-  PROPOSED LEVELS
-  TREE CONSTRAINTS



**PROPOSED SITE PLAN**  
 SCALE: 1:200  
 DATE: 16/10/07

**SITE AREA : 0.38 acres**  
**PARKING SPACES : 18**

**A AMENDED TO PLANNING 22/02/08 LF**  
**OFFICERS COMMENTS**

No.	Revision.	date	by

**PROPOSED DEVELOPMENT**  
**16-18 DURRANT ROAD**  
**POOLE**  
**BH14 8TP**

**ANDERS ROBERTS & ASSOC**

**PROPOSED SITE PLAN**

scale	AS SHOWN@A1	checked	AP
date	OCT 07	drawn	LF
7584 (R1)/100			

**ANDERS ROBERTS & ASSOCIATES LTD**  
 CHAPEL STUDIOS, 14 PUREWELL,  
 CHRISTCHURCH, DORSET, BH23 1EP

tel: (01202) 479919  
 fax: (01202) 485522  
 email: enquiries@andersroberts.com  
 web: www.andersroberts.com

