



Block/Roof Plan as Proposed

Scale 1:500
0m 10m 20m 40m

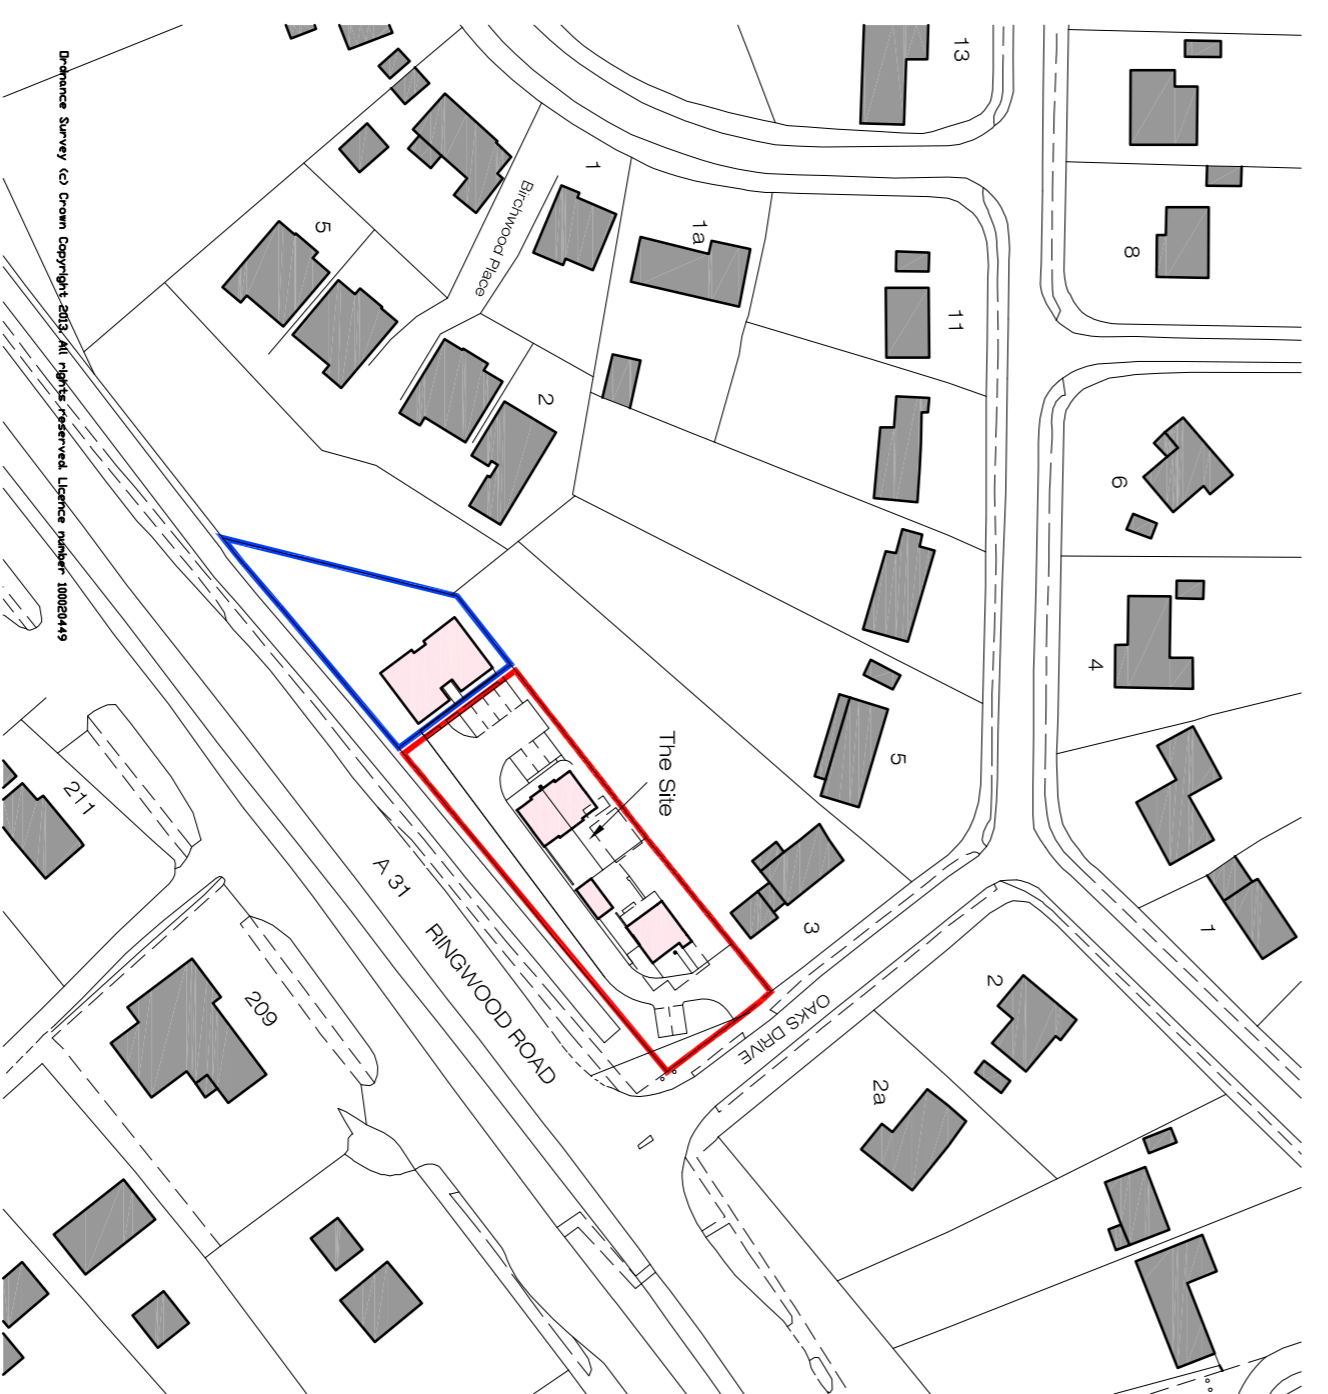

Location Plan as Proposed

Scale 1:1250
0m 20m 40m 60m 100m

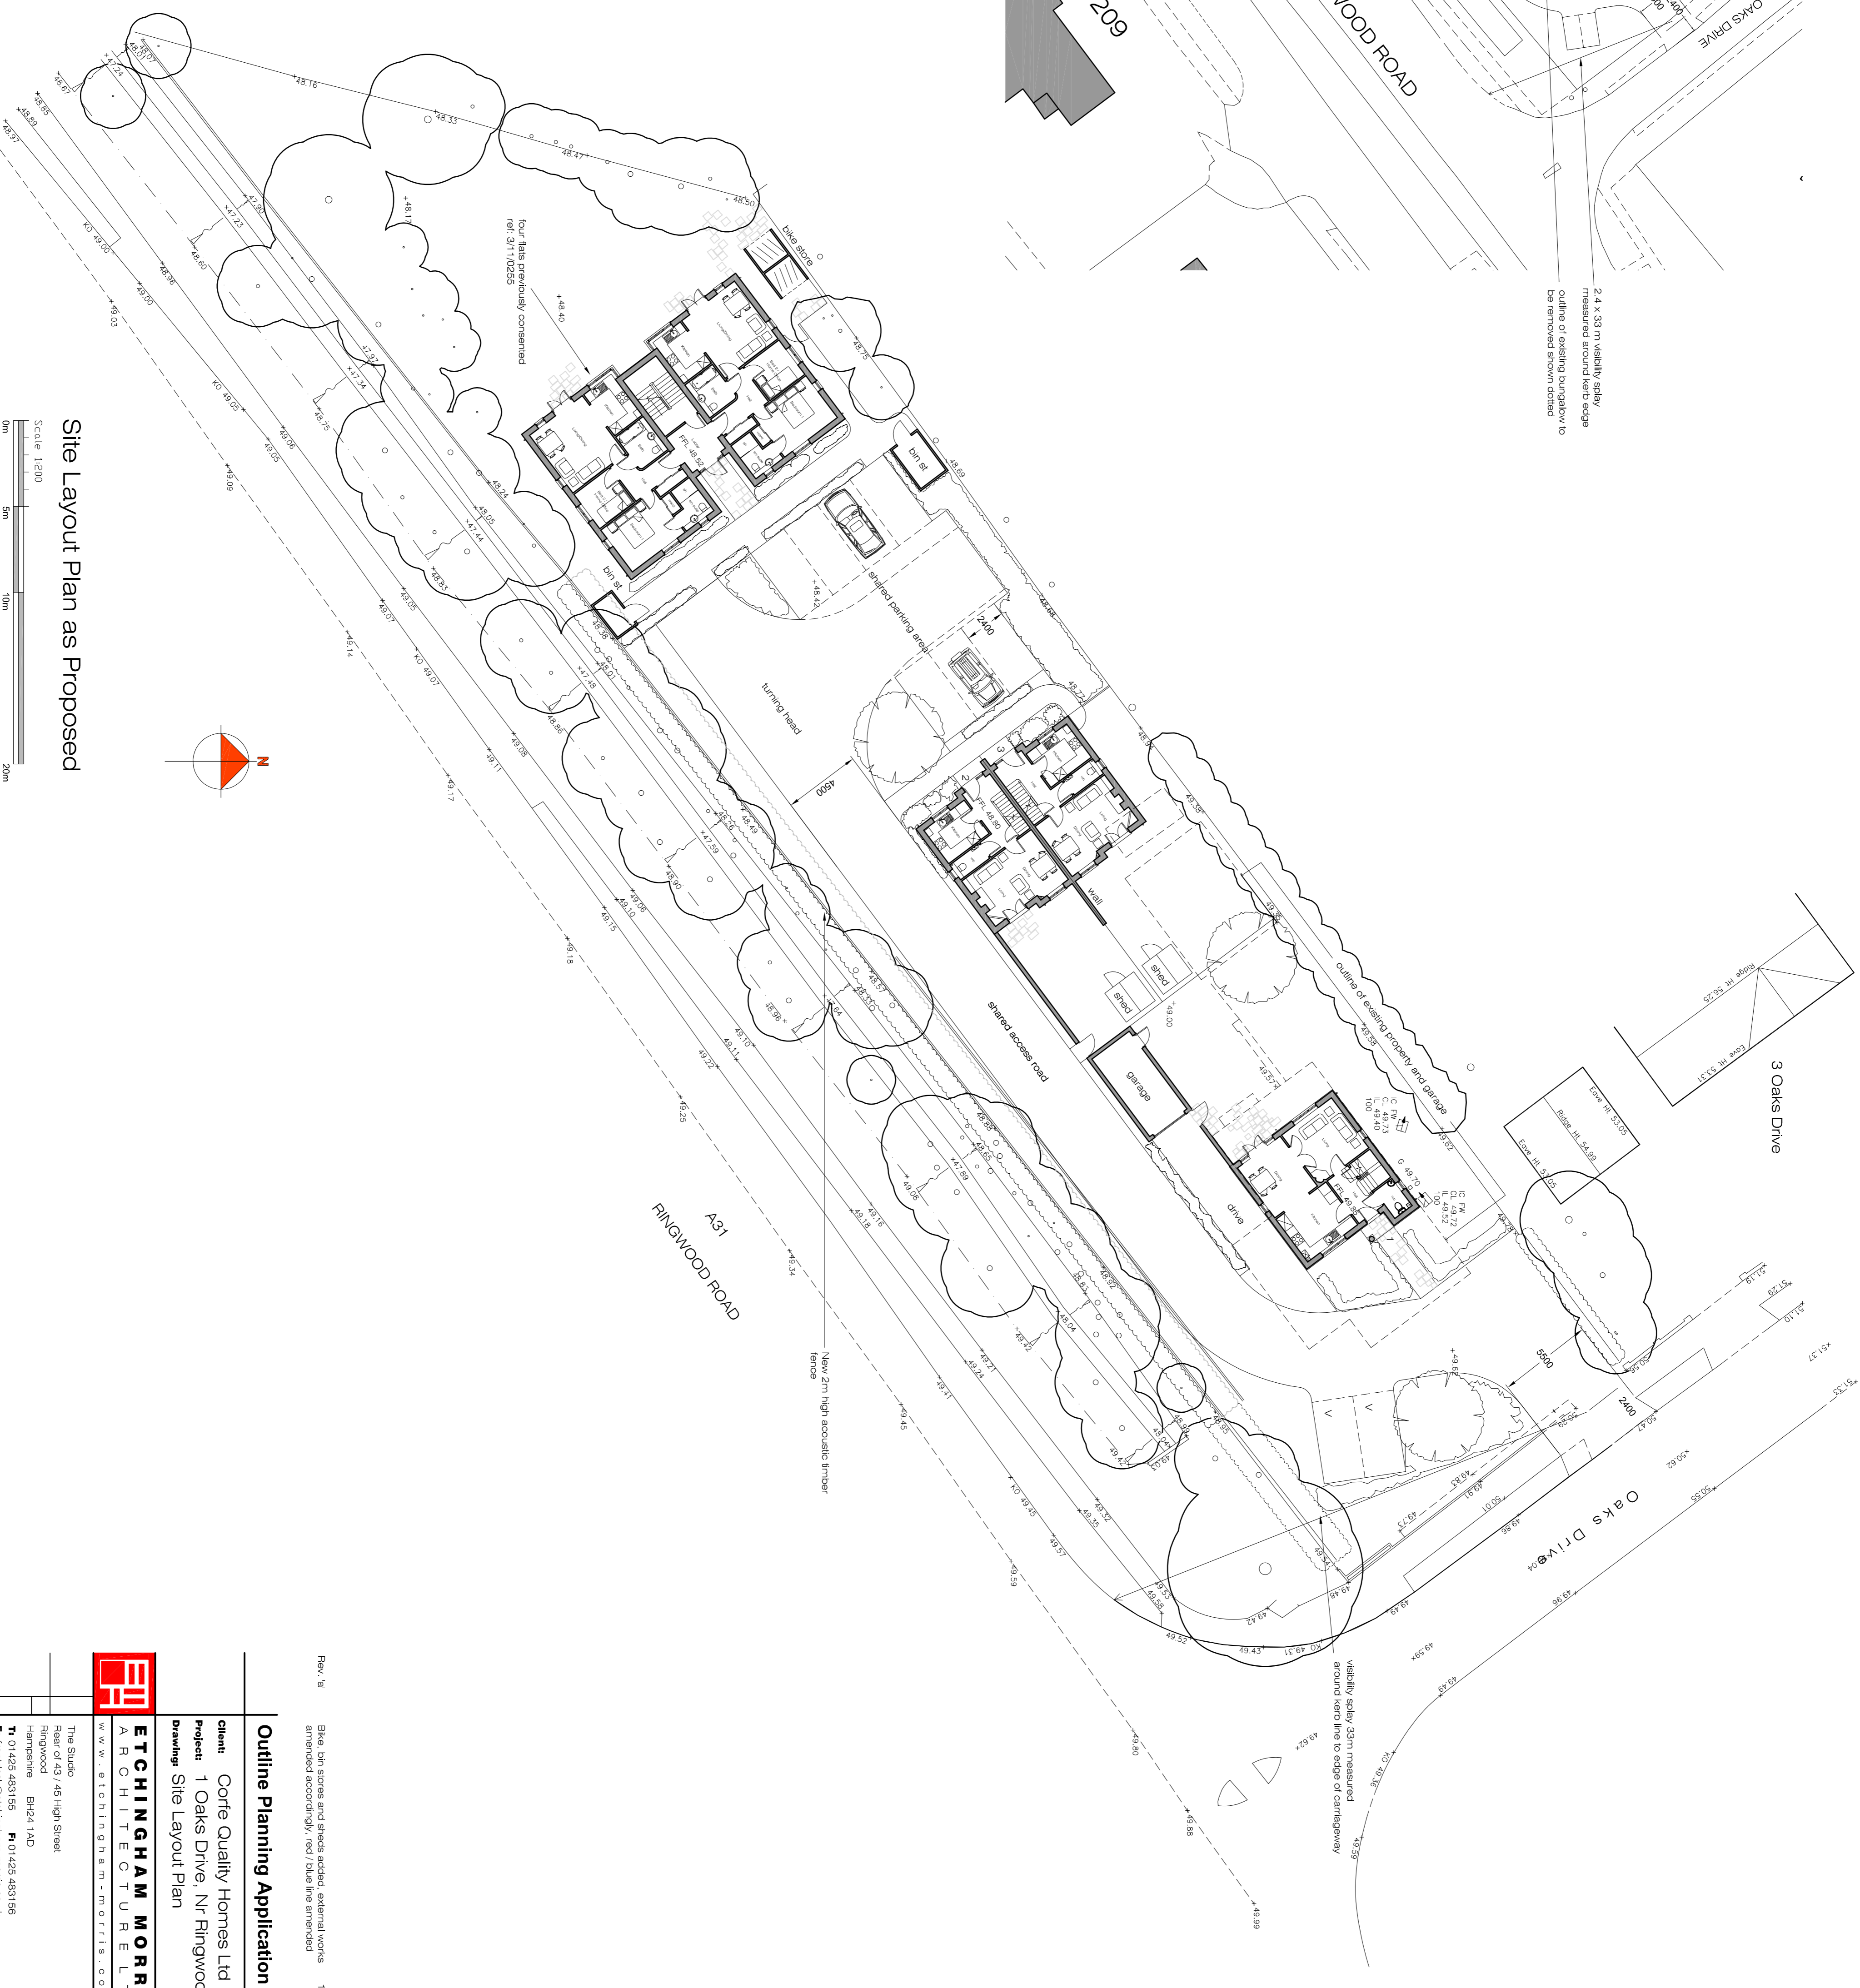

Site Layout Plan as Proposed

Scale 1:200
0m 5m 10m 20m

Proposed Redevelopment of 1 Oaks Drive, St Leonards, Nr Ringwood

Rev: B Bike, bin stores and sheds added, external works amended accordingly, red / blue line amended

19.06.14

Outline Planning Application

Client: Corfe Quality Homes Ltd

Project: 1 Oaks Drive, Nr Ringwood

Drawing: Site Layout Plan



The Studio
Rear of 43 / 45 High Street
Ringwood
Hampshire BH24 1AD
T: 01425 483155 F: 01425 483156
E: ffordesk@etchingam-morris.co.uk
www.etchingam-morris.co.uk

Date: April 2014
Scale: 1:200
Dwg No: ST292-15a